



PROJECT EXHIBITS

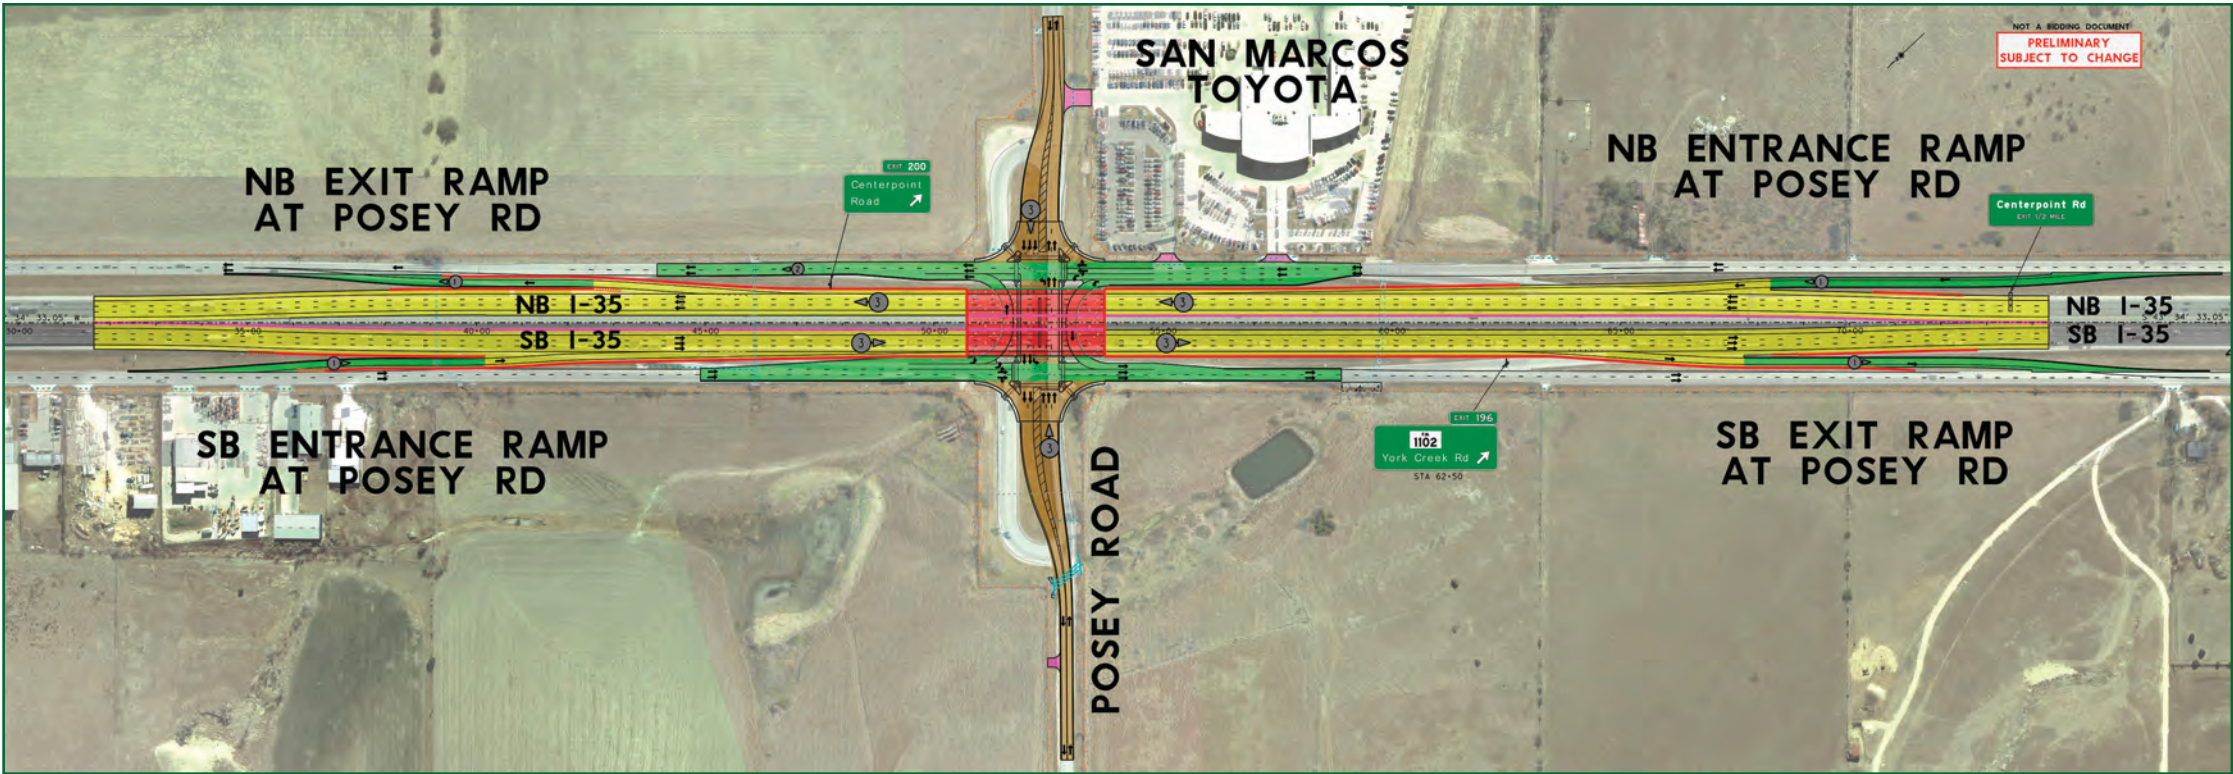

I-35 AND POSEY ROAD INTERSECTION



CENTERPOINT ROAD RAMP REVERSAL

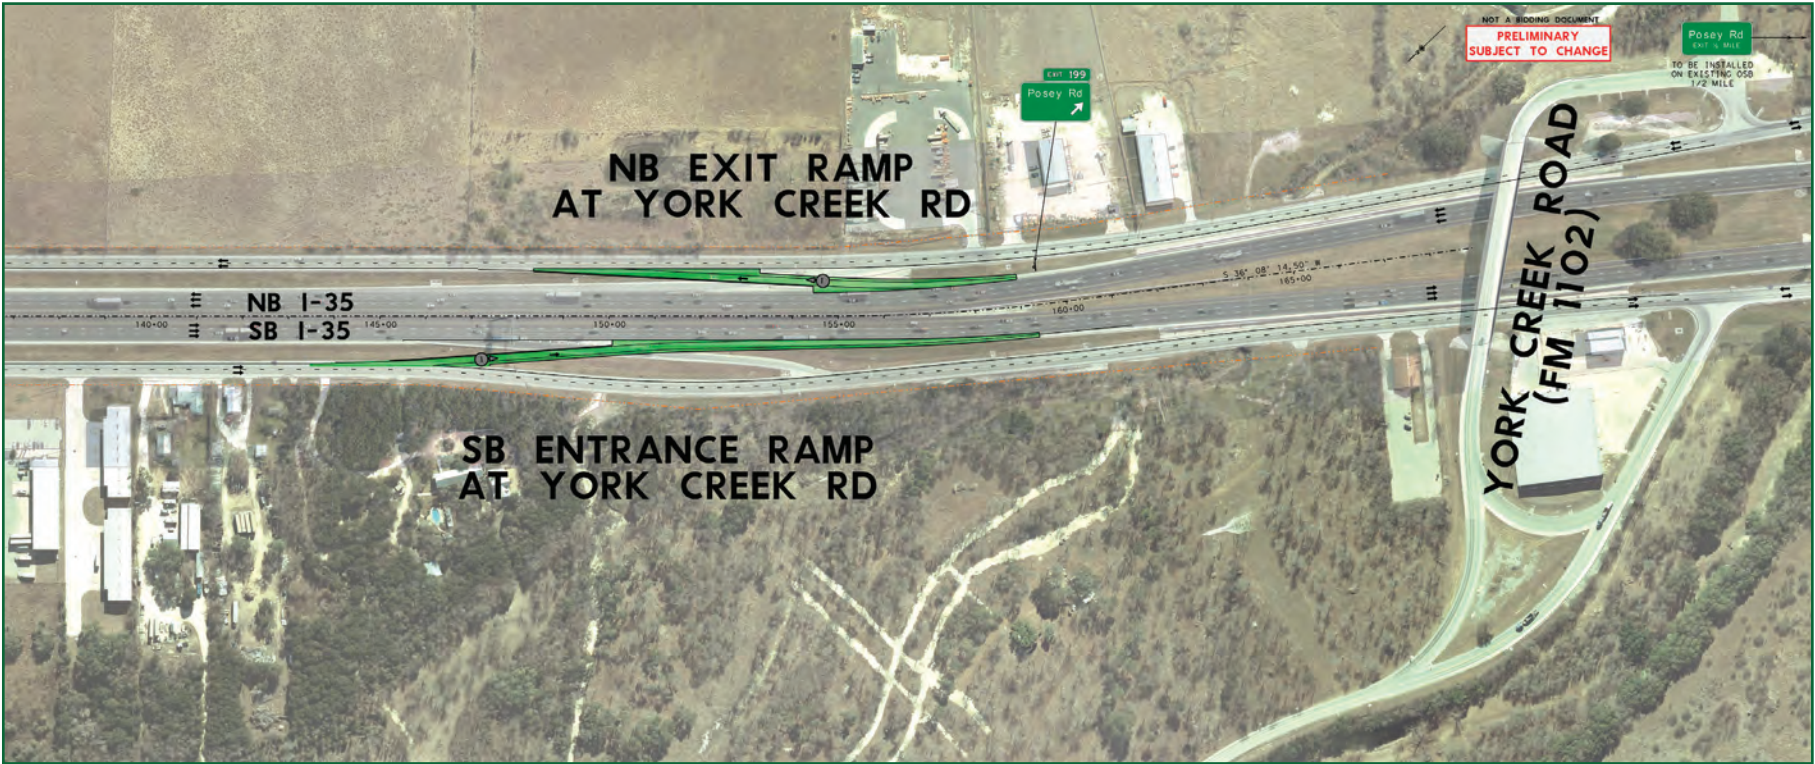

YORK CREEK ROAD RAMP REVERSAL

The environmental review, consultation, and other actions required by applicable Federal environmental laws for this project are being, or have been, carried-out by TxDOT pursuant to 23 U.S.C. 327 and a Memorandum of Understanding dated December 16, 2014, and executed by FHWA and TxDOT.